



G:\Projects\13645\23\CAD\WIP\Concepts\13645\_Y23\_C200\_Concept.dwg Wed, Dec 20, 2023 - 8:52am acorian SUBURBAN CONSULTING ENGINEERS, INC.



<div>NOTICE</div> <div>THIS DRAWING AND ALL INFORMATION CONTAINED HEREIN IS AUTHORIZED FOR USE ONLY BY THE PARTY FOR WHOM THE WORK WAS CONTRACTED OR TO WHOM IT IS CERTIFIED.</div> <div>THIS DRAWING MAY NOT BE COPIED, REUSED, DISCLOSED, DISTRIBUTED, OR RELED UPON FOR ANY OTHER PURPOSE WITHOUT THE WRITTEN CONSENT OF SUBURBAN CONSULTING ENGINEERS, INC.</div> <div>PER N.J.A.C. ELECTRONIC SUBMISSIONS NOT CONTAINING A VALID DIGITAL SEAL OR PAPER COPIES NOT CONTAINING A RAISED SEAL ARE NOT ORIGINALS AND MAY HAVE BEEN ALTERED.</div> <div>© COPYRIGHT 2023 SUBURBAN CONSULTING ENGINEERS, INC.™</div> <div>ALL RIGHTS RESERVED</div>																				<div>DRAWN BY:</div> <div>ACC</div> <div>12/05/2023</div> <div>CHECKED BY:</div> <div>KAK</div> <div>12/05/2023</div> <div>CHECKED BY:</div>					<div>ALEXANDRA H. HANDEL, PE</div> <div>NJ PROFESSIONAL ENGINEER</div> <div>LICENSE NO. 24GE05322100</div> <div>DATE: 12/20/2023</div>					<div><div><div><div></div></div><div>96 US Highway 206, Suite 101 Hlanders, NJ 07836 - 973.398.1776</div></div><div><div><div></div></div><div>2430 Highway 34, Bldg. A Suite 1R Wall, NJ 08736 - 732.282.1776</div></div><div><div><div></div></div><div>505 Main Street, Suite 314 Hackensack, NJ 07601 - 201.646.1776</div></div></div> <div>EXCELLENCE ♦ ECONOMY ♦ ENVIRONMENT</div>					<div>COA NO.: 24G/A28037500</div> <div>41N100004250</div> <div>- Civil Engineers - Municipal Engineers -</div> <div>- Landscape Architects -</div> <div>- Planners - Environmentalists - Land Surveyors -</div>					<div>RECONSTRUCTION OF LOWER PLAYGROUND</div> <div>WITHIN COMMUNITY PARK</div> <div>99 SLATTERY DRIVE, BLOCK 211, LOTS 35 &amp; 36 &amp; BLOCK 212, LOT 6</div> <div>TOWNSHIP OF CEDAR GROVE, COUNTY OF ESSEX, STATE OF NEW JERSEY</div> <div>EXISTING CONDITION PLAN</div>					<div>PROJECT NUMBER:</div> <div>SCE-R13645.Y23</div> <div>DRAWING NUMBER:</div> <div>-</div> <div>SHEET NUMBER:</div> <div>1 OF 3</div> <div>SCALE:</div> <div>1"=30'</div> <div>REV. -</div>	
<div>DESCRIPTION</div> <div>REVISIONS</div>					NO.					DATE:					BY:					CHK:	

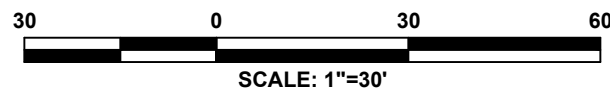

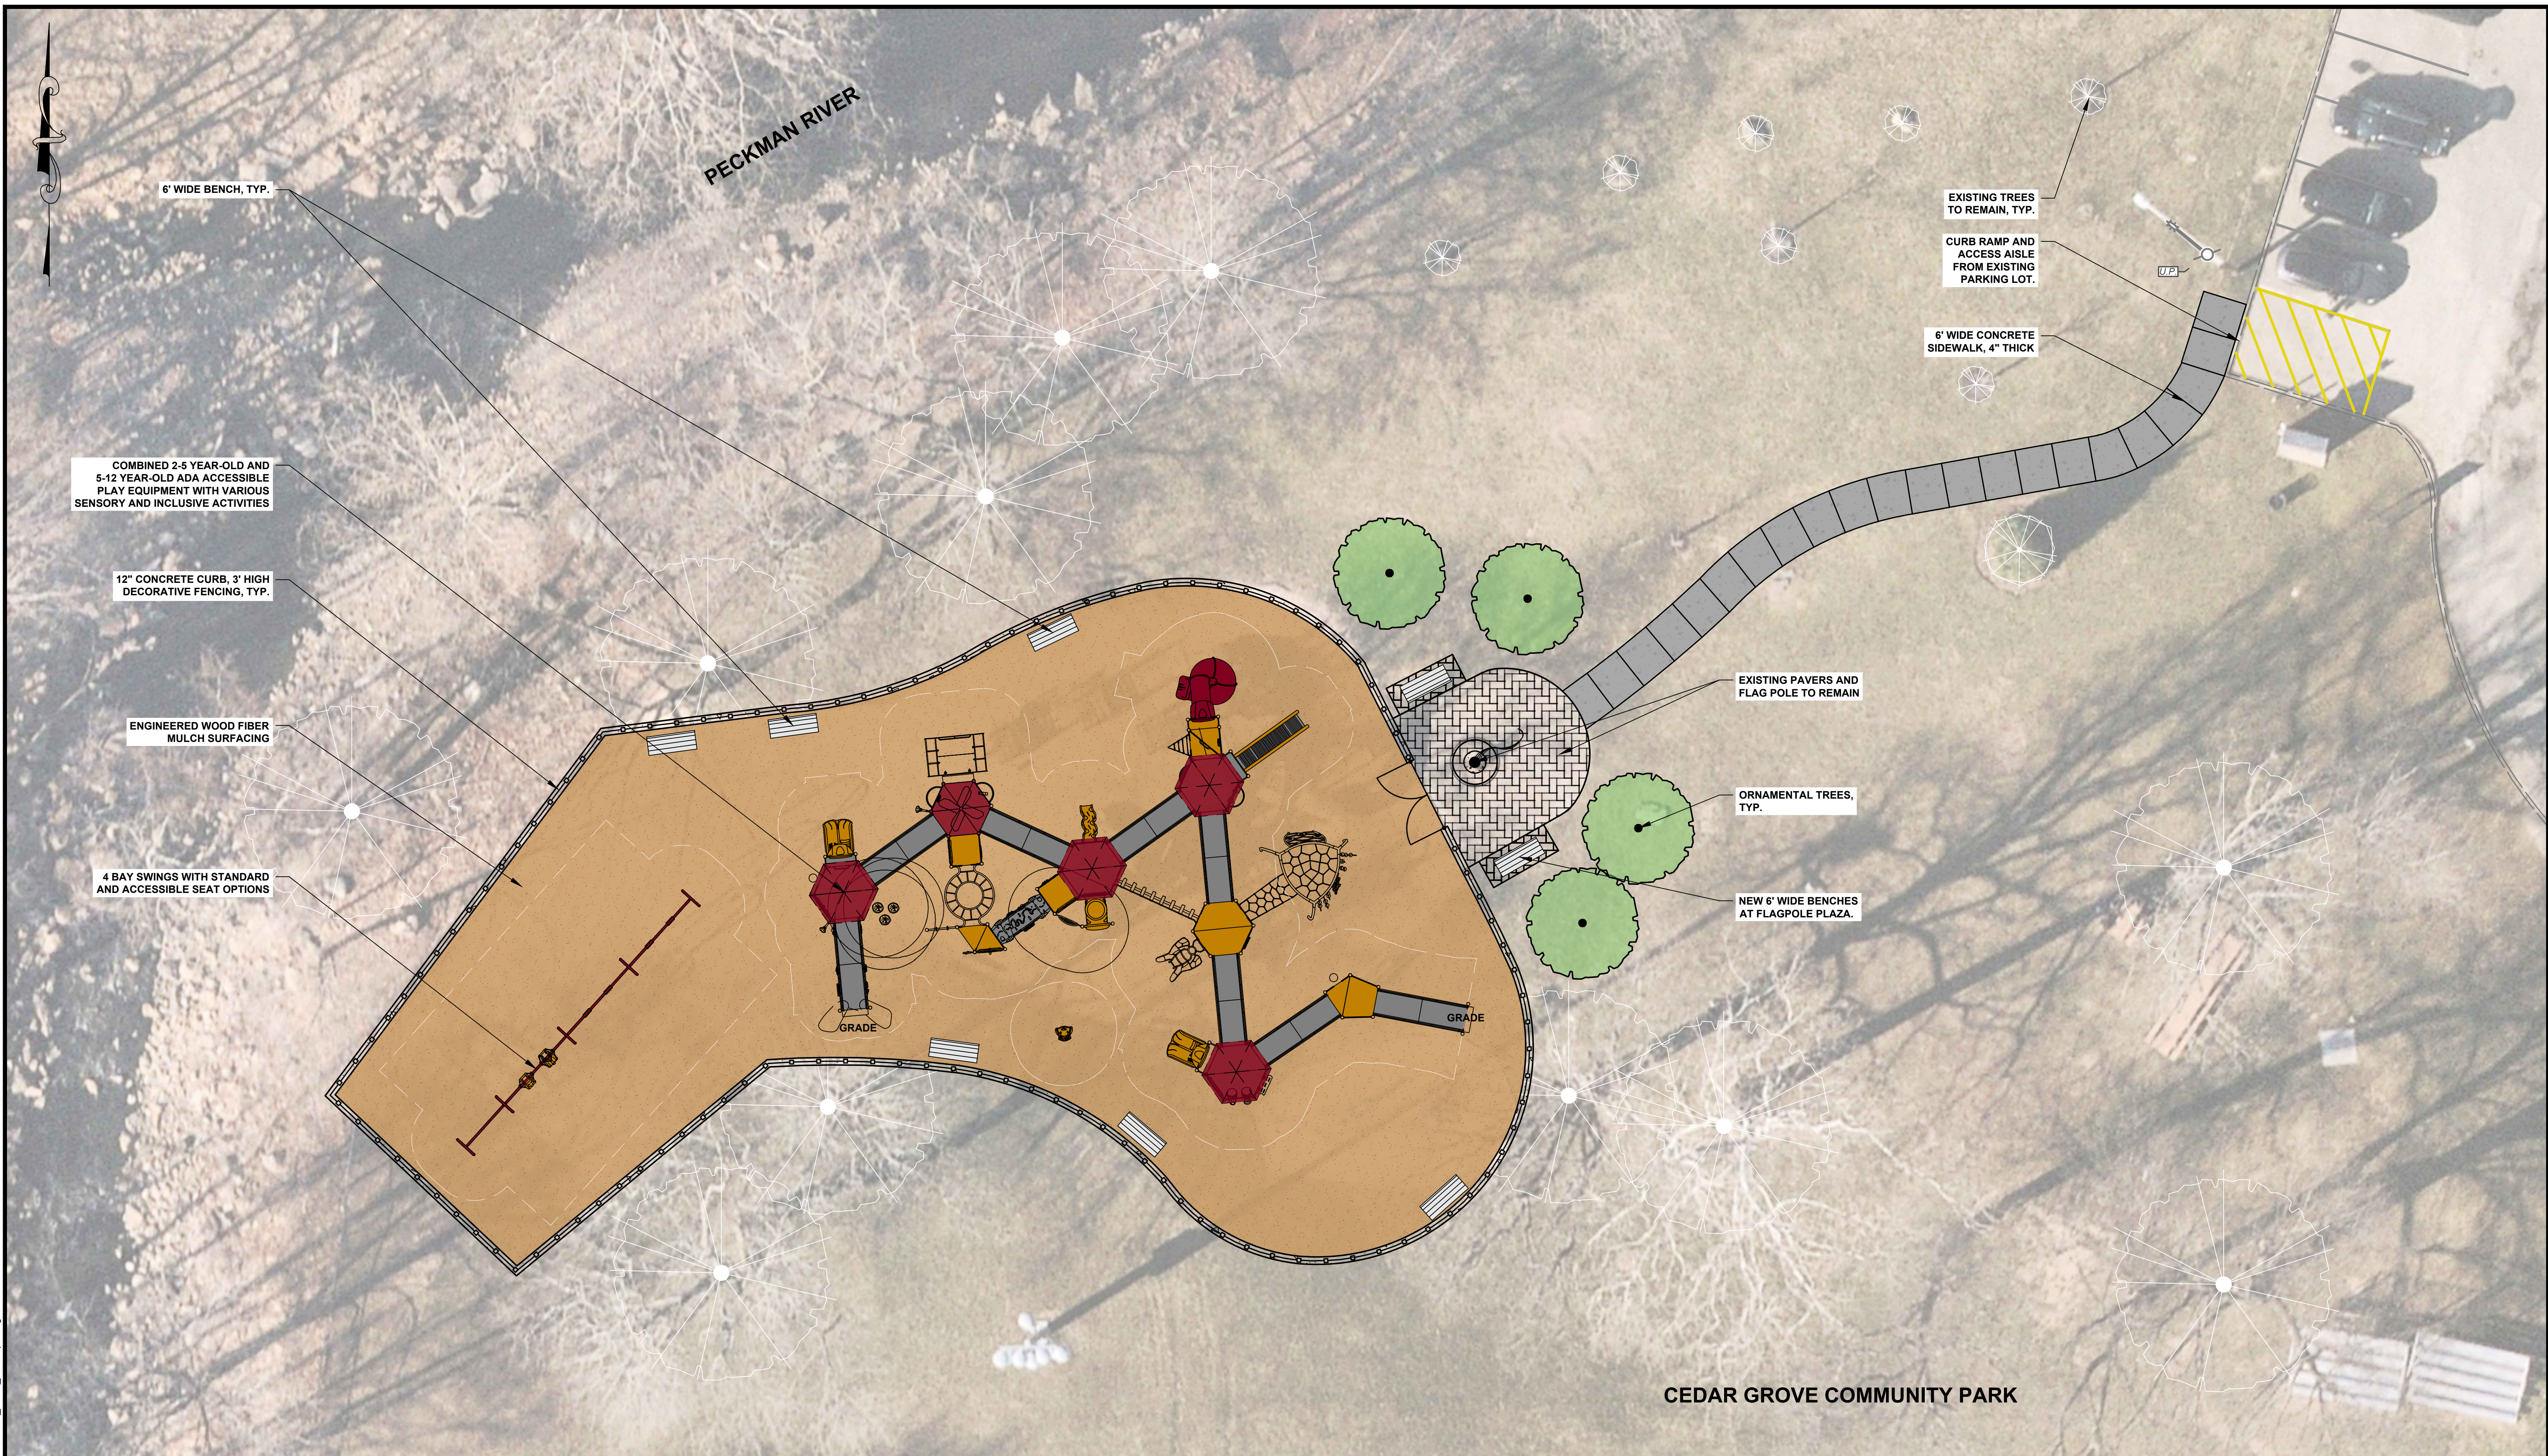

100

0

10

20

SCALE: 1"=10'

NOTICE

THIS DRAWING AND ALL INFORMATION CONTAINED HEREIN IS AUTHORIZED FOR USE ONLY BY THE PARTY FOR WHOM THE WORK WAS CONTRACTED OR TO WHOM IT IS CERTIFIED. THIS DRAWING MAY NOT BE COPIED, REUSED, DISCLOSED, DISTRIBUTED, OR REPRODUCED FOR ANY OTHER PURPOSE WITHOUT THE WRITTEN CONSENT OF SUBURBAN CONSULTING ENGINEERS, INC. PER N.J.A.C. ELECTRONIC SUBMISSIONS NOT CONTAINING A VALID DIGITAL SEAL OR PAPER COPIES NOT CONTAINING A RAISED SEAL ARE NOT ORIGINALS AND MAY HAVE BEEN ALTERED.

© COPYRIGHT 2023 SUBURBAN CONSULTING ENGINEERS, INC.™

ALL RIGHTS RESERVED

DESCRIPTION	NO.	DATE:	BY:	CHK:
REVISIONS				

DRAWN BY:  
ACC  
12/05/2023

CHECKED BY:  
KAK  
12/05/2023

CHECKED BY:

ALEXANDRA H. HANDEL, PE

NJ PROFESSIONAL ENGINEER

LICENSE NO. 24GE05322100

DATE: 12/20/2023

SCE

SUBURBAN CONSULTING ENGINEERS, INC.

COA NO.: 24G1A28037500  
213011000042500

- Civil Engineers - Municipal Engineers -  
- Landscape Architects -  
- Planners - Environmentalists - Land Surveyors -

96 US Highway 206, Suite 101  
Flanders, NJ 07836 - 973.398.1776

2430 Highway 34, Bldg. A Suite 1R  
Wall, NJ 08736 - 732.282.1776

505 Main Street, Suite 314  
Hackensack, NJ 07601 - 201.646.1776

EXCELLENCE ♦ ECONOMY ♦ ENVIRONMENT

RECONSTRUCTION OF LOWER PLAYGROUND WITHIN COMMUNITY PARK

99 SLATTERY DRIVE, BLOCK 211, LOTS 35 & 36 & BLOCK 212, LOT 6

TOWNSHIP OF CEDAR GROVE, COUNTY OF ESSEX, STATE OF NEW JERSEY

CONCEPTUAL SITE LAYOUT PLAN

PROJECT NUMBER:  
SCE-R13645-Y23

DRAWING NUMBER:  
-

SHEET NUMBER:  
2 OF 3

SCALE:  
1"=10'

REV. -





**NOTICE**

THIS DRAWING AND ALL INFORMATION CONTAINED HEREIN IS AUTHORIZED FOR USE ONLY BY THE PARTY FOR WHOM THE WORK WAS CONTRACTED OR TO WHOM IT IS CERTIFIED.

THIS DRAWING MAY NOT BE **COPIED, REUSED, DISCLOSED, DISTRIBUTED, OR RELIED UPON** FOR ANY OTHER PURPOSE WITHOUT THE WRITTEN CONSENT OF

**SUBURBAN CONSULTING ENGINEERS, INC.**

PER N.J.A.C. ELECTRONIC SUBMISSIONS NOT CONTAINING A VIRTUAL DIGITAL SEAL OR PAPER COPIES NOT CONTAINING A RAISED SEAL ARE NOT ORIGINALS AND MAY HAVE BEEN ALTERED.

© COPYRIGHT 2023 SUBURBAN CONSULTING ENGINEERS, INC.™

ALL RIGHTS RESERVED

	DESCRIPTION	NO.	DATE:	BY: CHK
	REVISIONS			

**ALEXANDRA H. HANDEL, PE**  
NJ PROFESSIONAL ENGINEER  
LICENSE NO. 24GE05322100

**DATE: 12/20/2023**



COA NO.: 24GA28037500  
51M4H00004200

96 US Highway 206, Suite 101 Flanders, NJ 07836 - 973.398.1776	2430 Highway 34, Bldg. A Suite 1R Wall, NJ 08736 - 732.282.1776	505 Main Street, Suite 314 Hackensack, NJ 07601 - 201.646.1776
---	--	---

EXCELLENCE ♦ ECONOMY ♦ ENVIRONMENT

## CONCEPTUAL PLAYGROUND RENDERINGS

SCALE: NTS	REV. -
---------------	--------